



# TIME SQUARE 9 st.278

## REPORT

09.June.2026



# TIME SQUARE 9 LOCATION




# TIME SQUARE 9 LOCATION



# TIME SQUARE 9 ANOTHER POINT OF VIEW



# SITE PROGRESS UP TO 09 June 2026

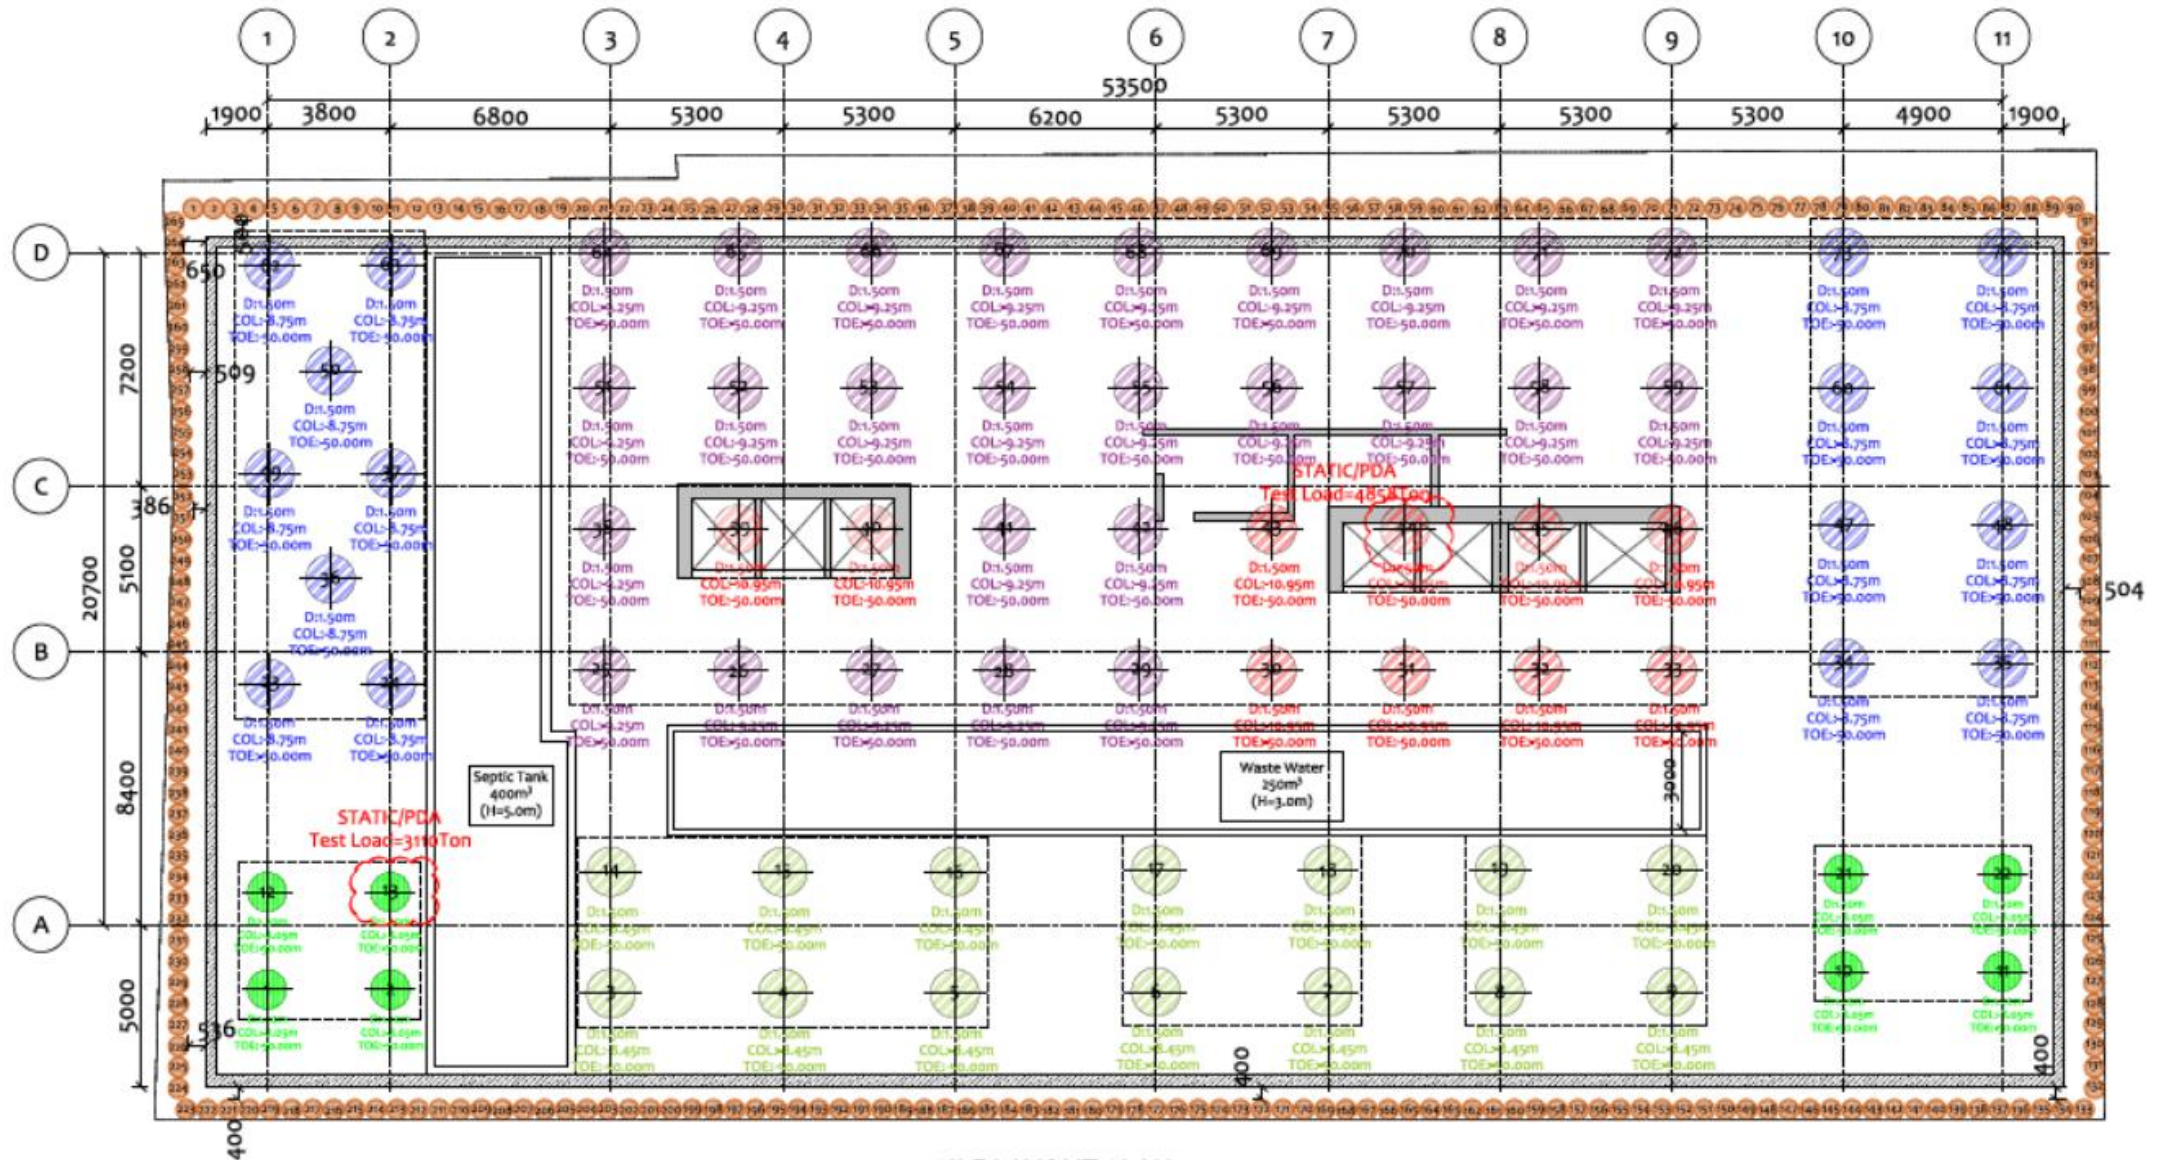


PILE LAYOUT PLAN  
SCALE: 1/200

# ENVIRONMENTS SITE PROGRESS UP TO 09 June 2026



# TEMPORARY FENCE PROGRESS UP TO 09 June 2026 FINISHED 100%

Temporary Fence progressing


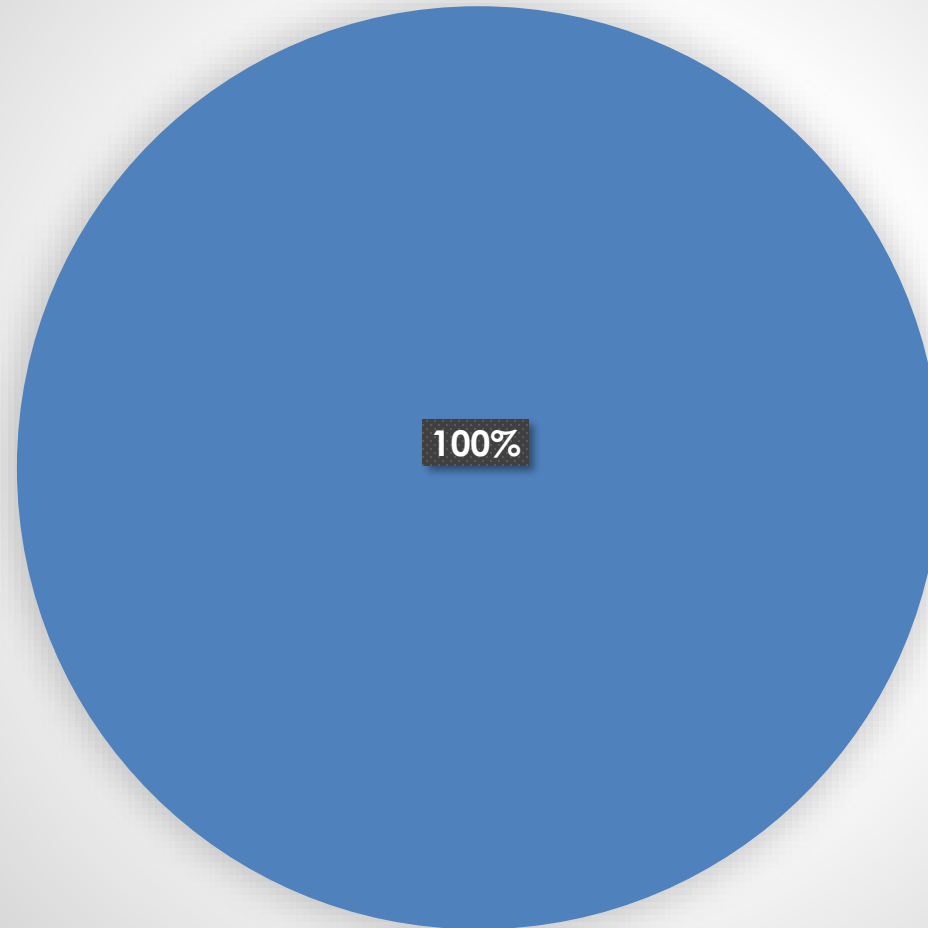


■ Done

# Equipment Transportation



# Equipment Preparation

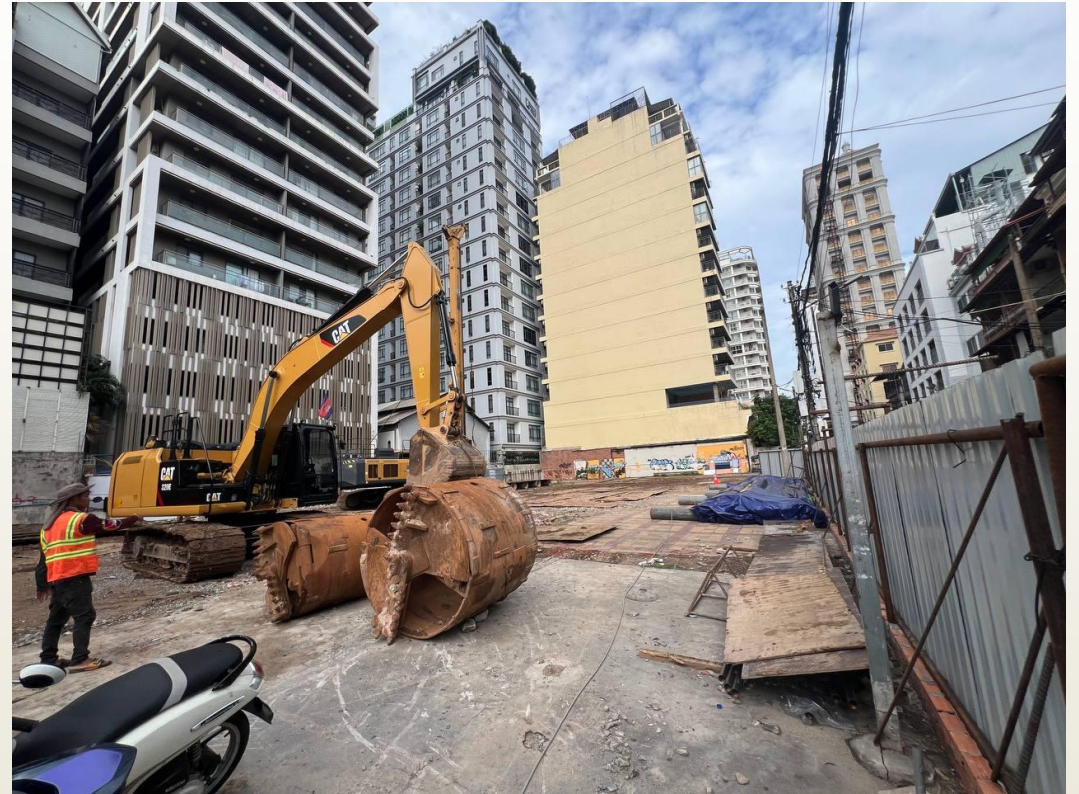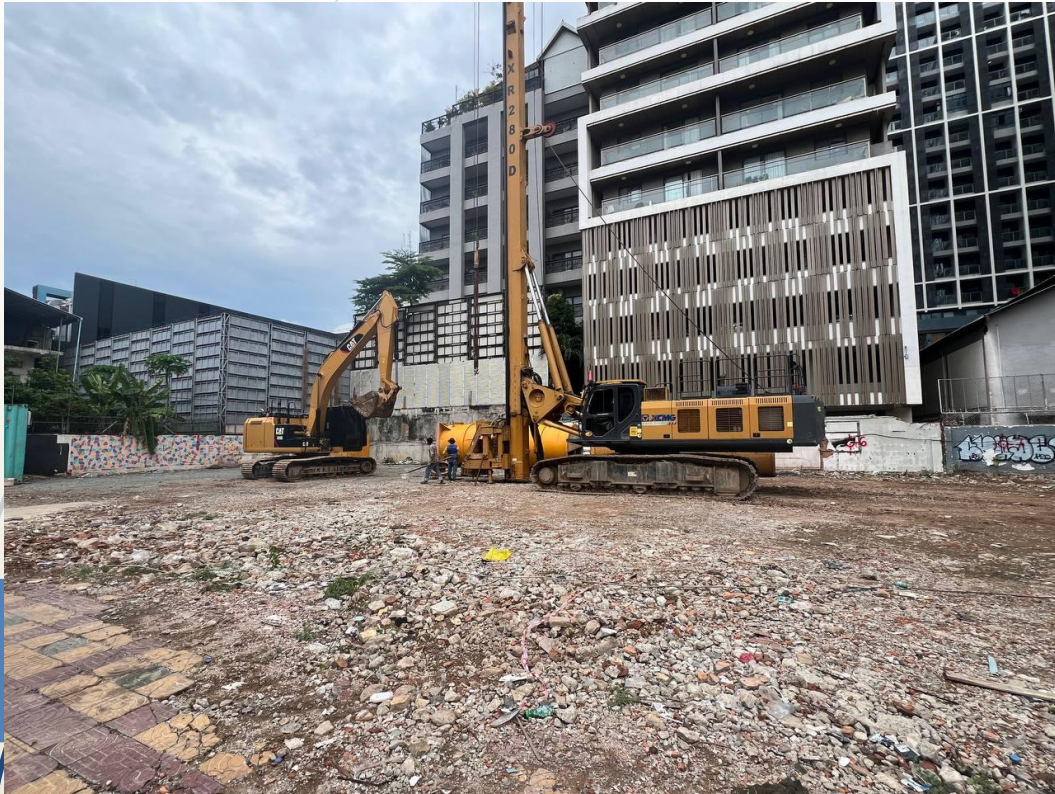

# Rebar Delivery



# Stage Preparation



# SITE CLEANING



# Ground Breaking Ceremony of TS9



# CONSTRUCTION ENVIRONMENT



PASSION FOR PROGRESS!



**TIMES  
SQUARE**

THANK YOU!